


THIS DOCUMENT CONTAINS CONFIDENTIAL AND PROPRIETARY INFORMATION THAT CANNOT BE REPRODUCED OR DIVULGED, IN WHOLE OR IN PART, WITHOUT WRITTEN AUTHORIZATION FROM MARATHON COACH INC.

DRAWING TITLE: **FLOOR PLAN with ELEVATIONS**

DWG LOG: 1. None
2. None
FILENAME: N:\Coaches\1300-1399\1380-1389\1380\Draws\Spec Book Draw\1380-Wflp.dwg

CHASSIS: H3-2S	FLOOR PLAN: H2-C	COACH NUMBER: 1380
DRAWN BY: MAF	DRAWING DATE: 03/03/23	SHEET NUMBER: 02
SCALE: NTS	CHANGE DATE:	

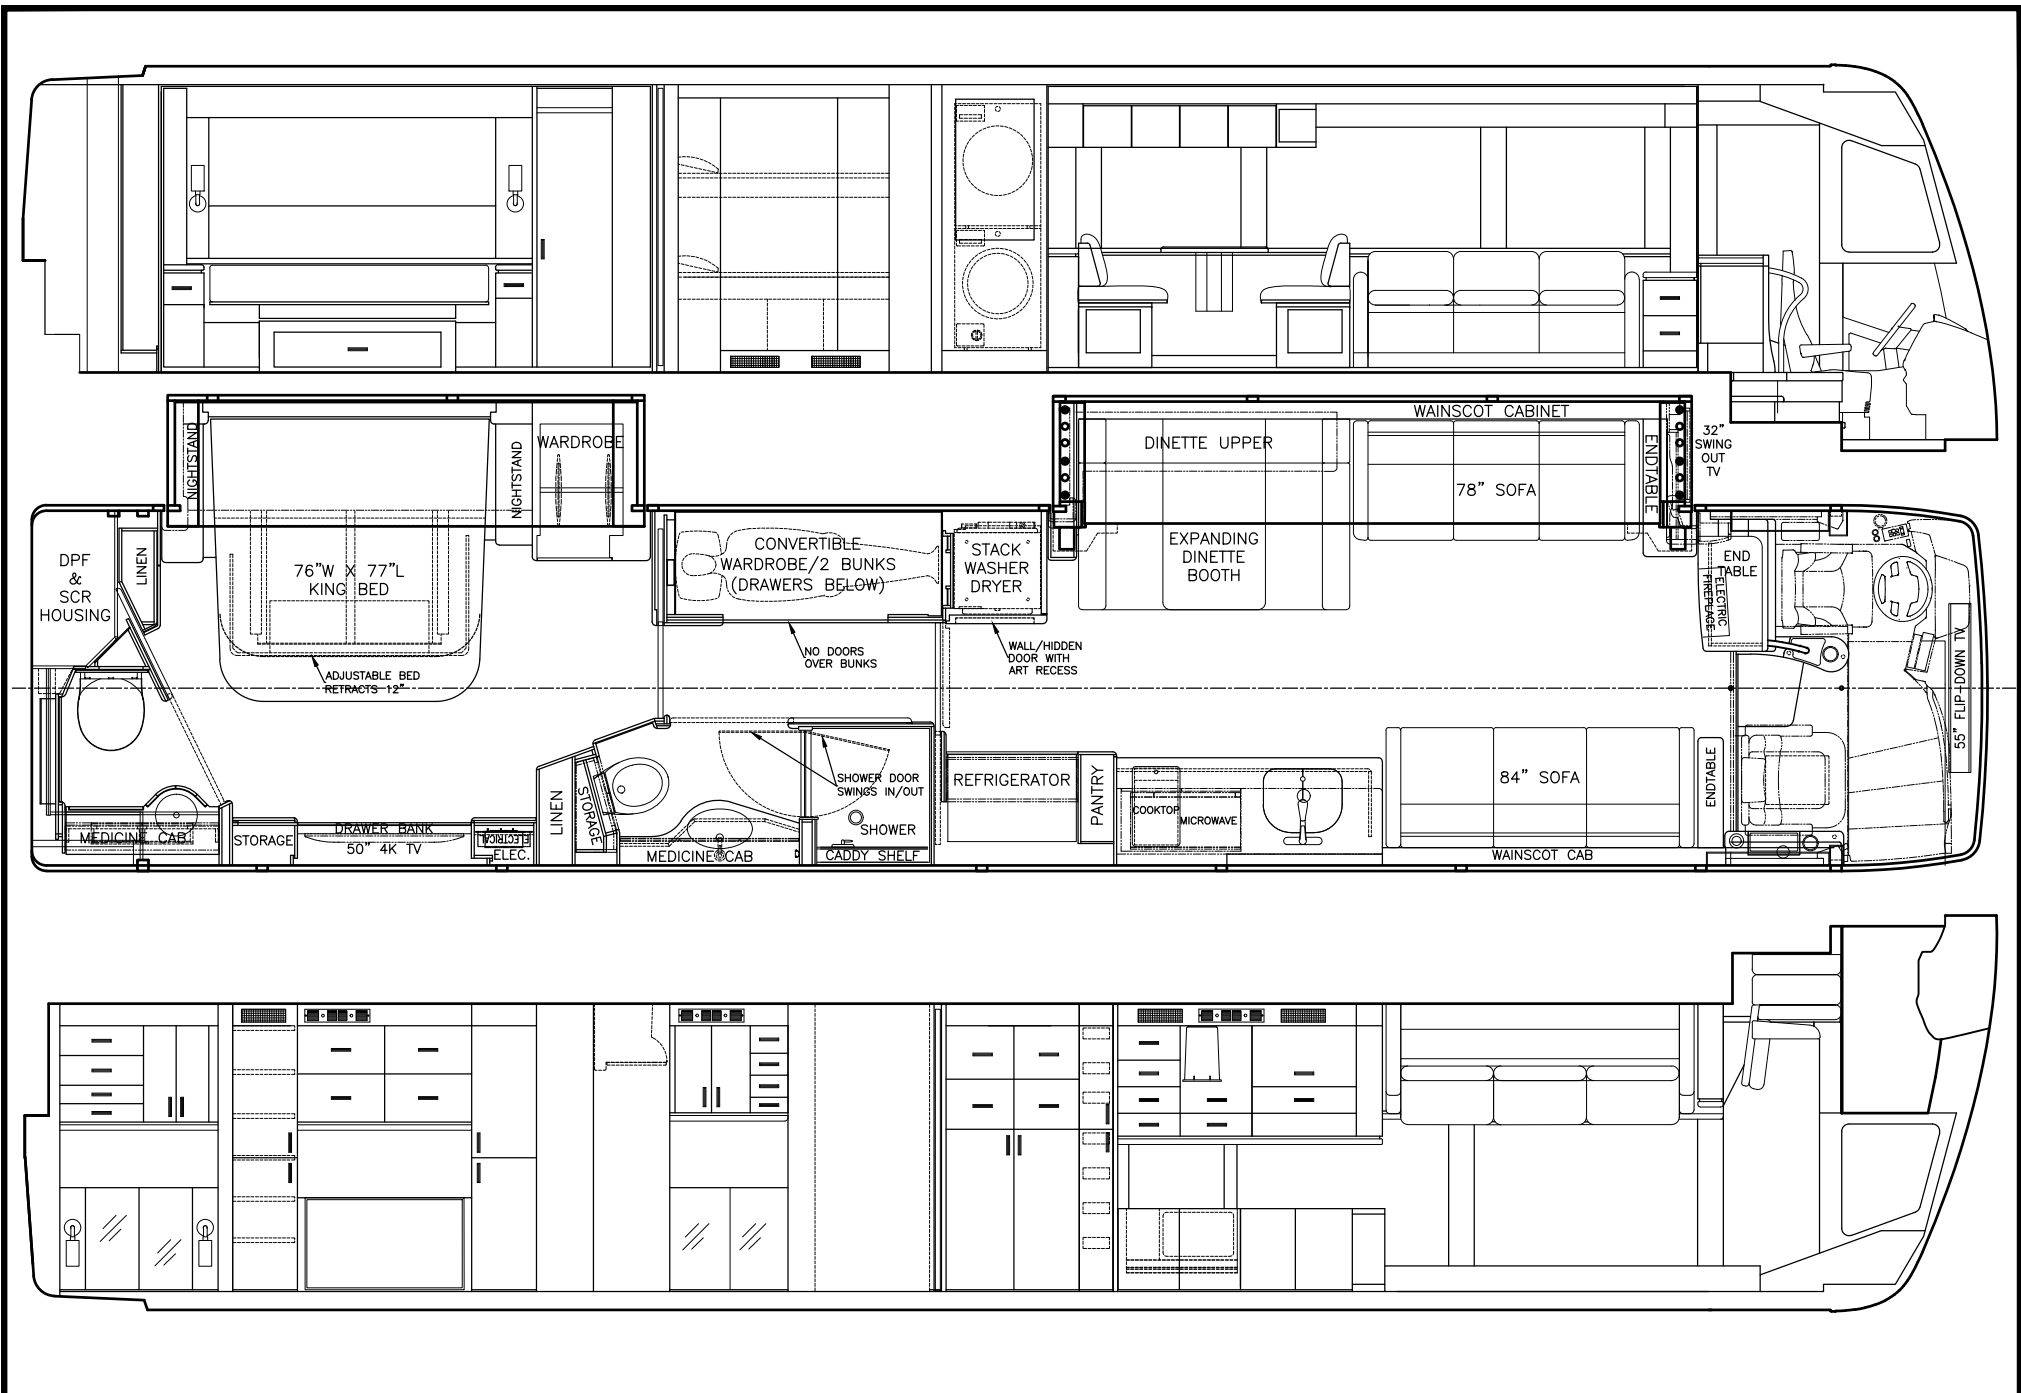


THIS DOCUMENT CONTAINS CONFIDENTIAL AND PROPRIETARY INFORMATION THAT CANNOT BE REPRODUCED OR DIVULGED, IN WHOLE OR IN PART, WITHOUT WRITTEN AUTHORIZATION FROM MARATHON COACH INC.

DRAWING TITLE: **FLOOR PLAN with ELEVATIONS**


DWG LOG: 1. None
2. None
FILENAME: N:\Coaches\1300-1399\1380-1389\1380\Draws\Spec Book Drawings\1380-Wflp.dwg

CHASSIS: H3-2S	FLOOR PLAN: H2-C	COACH NUMBER: 1380
DRAWN BY: MAF	DRAWING DATE: 03/03/23	SHEET NUMBER: 02F
SCALE: NTS	CHANGE DATE:	

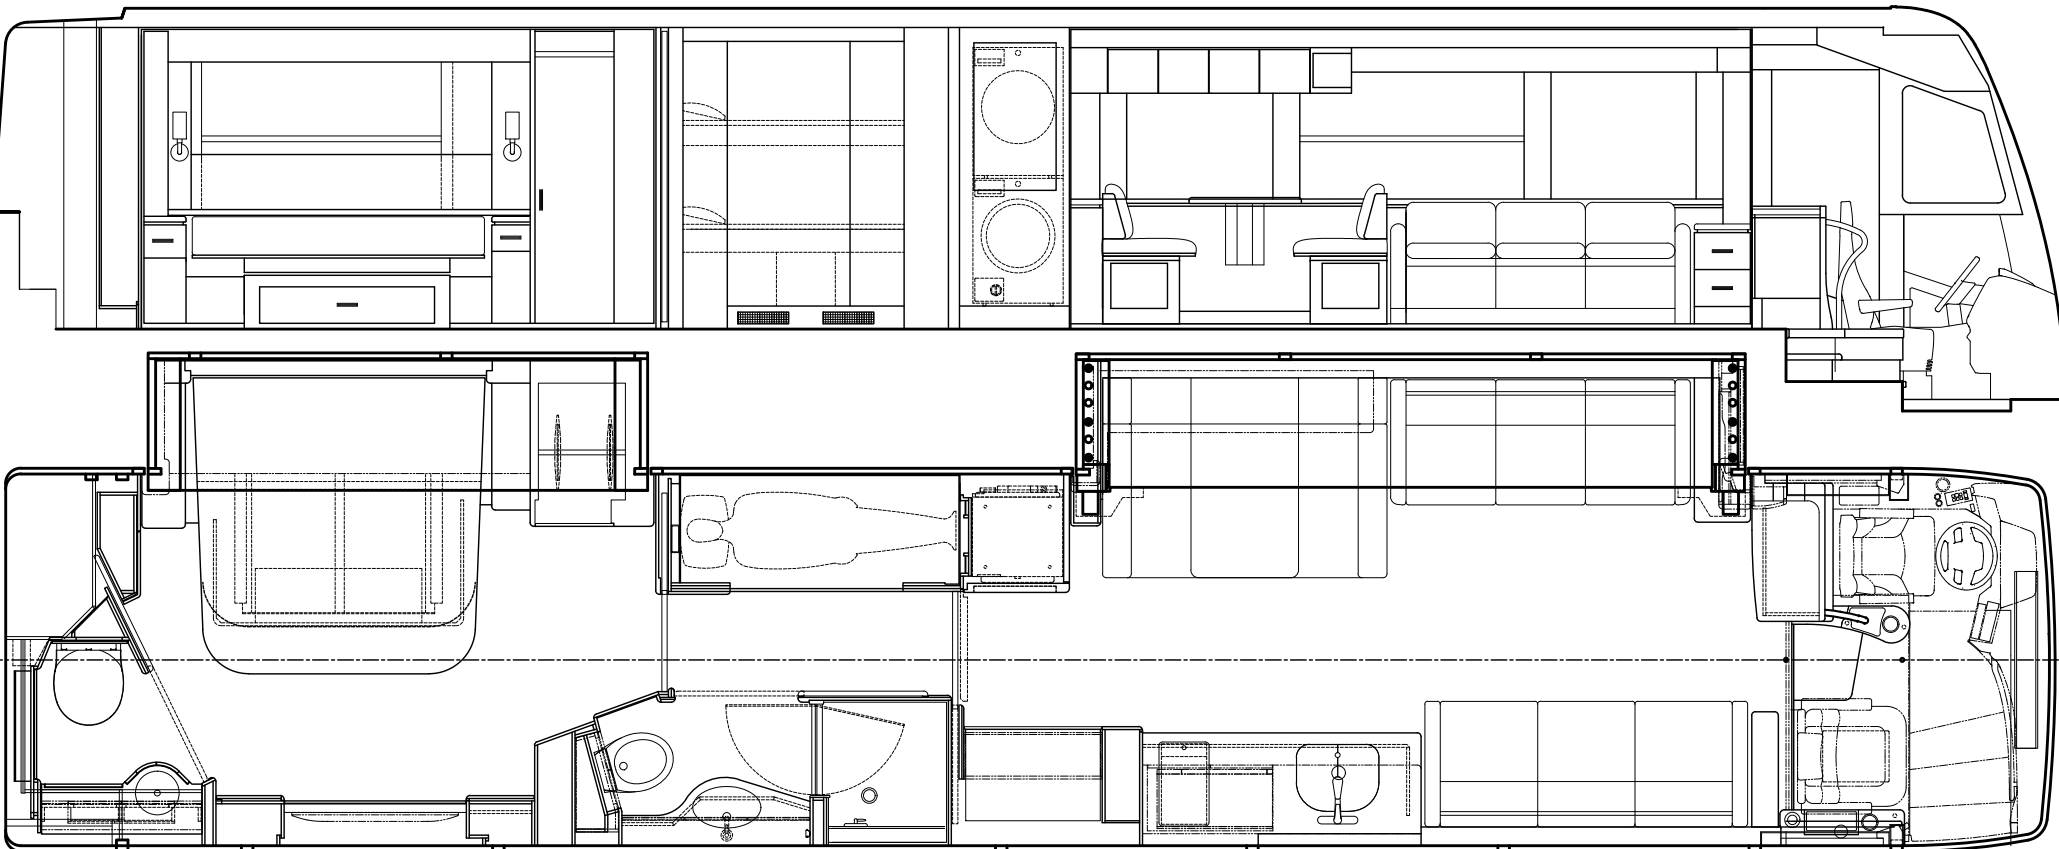

CABINET LAMINATE:
 WALL LAMINATE:
 WALL COVERING:

CHART 17, LINE 2 **CHART 17, LINE 3** **CHART 19, LINES 12, 13 & 14**

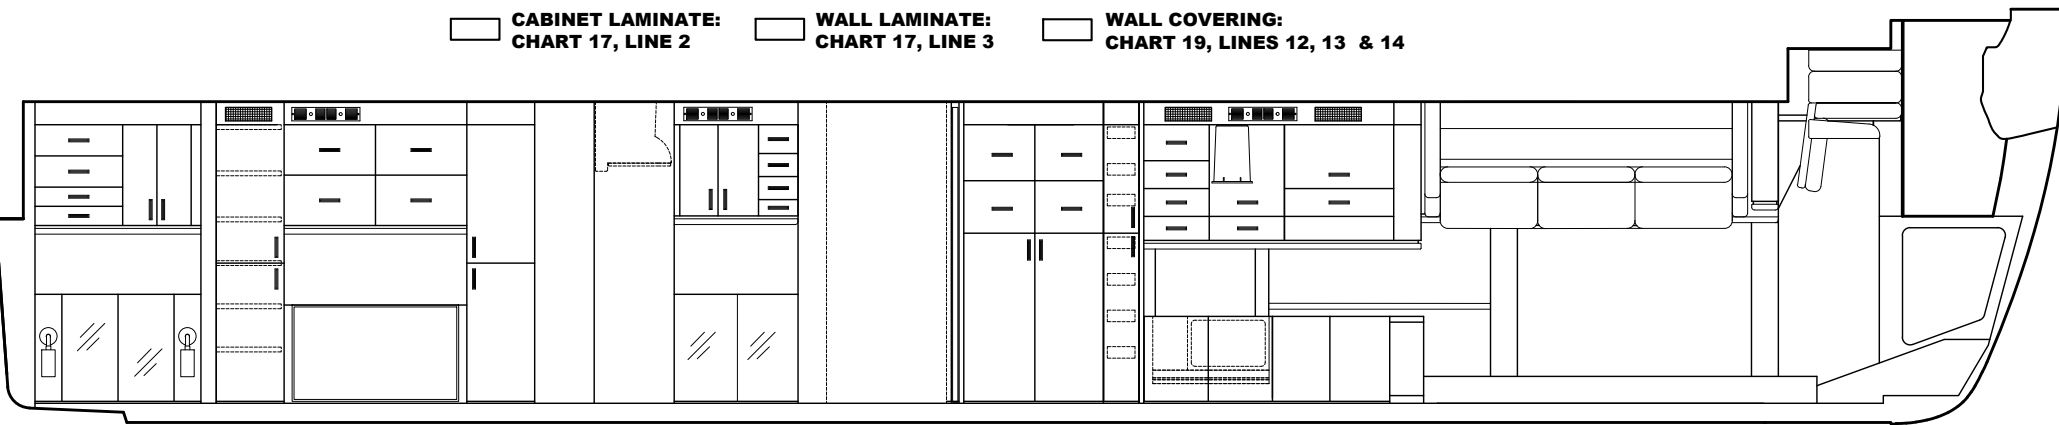

THIS DOCUMENT CONTAINS CONFIDENTIAL AND PROPRIETARY INFORMATION THAT CANNOT BE REPRODUCED OR DIVULGED, IN WHOLE OR IN PART, WITHOUT WRITTEN AUTHORIZATION FROM MARATHON COACH INC.

DRAWING TITLE:
H2-B LAMINATE MAP

DWG LOG: 1. None
 2. None

FILENAME: N:\Coaches\1300-1399\1380-1389\1380\Draws\Spec. Book Drawings\1380-Wflp.dwg

CHASSIS: H3-2S	FLOOR PLAN: H2-C	COACH NUMBER: 1380
DRAWN BY: MAF	DRAWING DATE: 03/03/23	SHEET NUMBER: 02 LAM
SCALE: NTS	CHANGE DATE:	